





3D Perspective 1
scale: N.T.S.

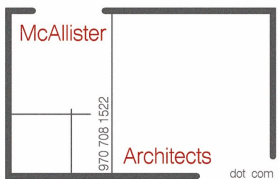

Lot 12 Massing Study



3D Perspective 1
scale: N.T.S.

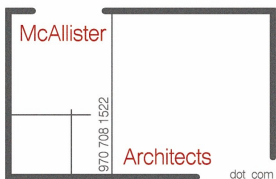


Lot 12 Massing Study




3D Perspective

1

scale: N.T.S.

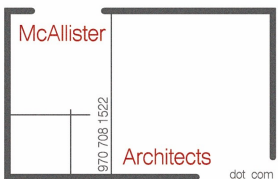

Lot 12 Massing Study

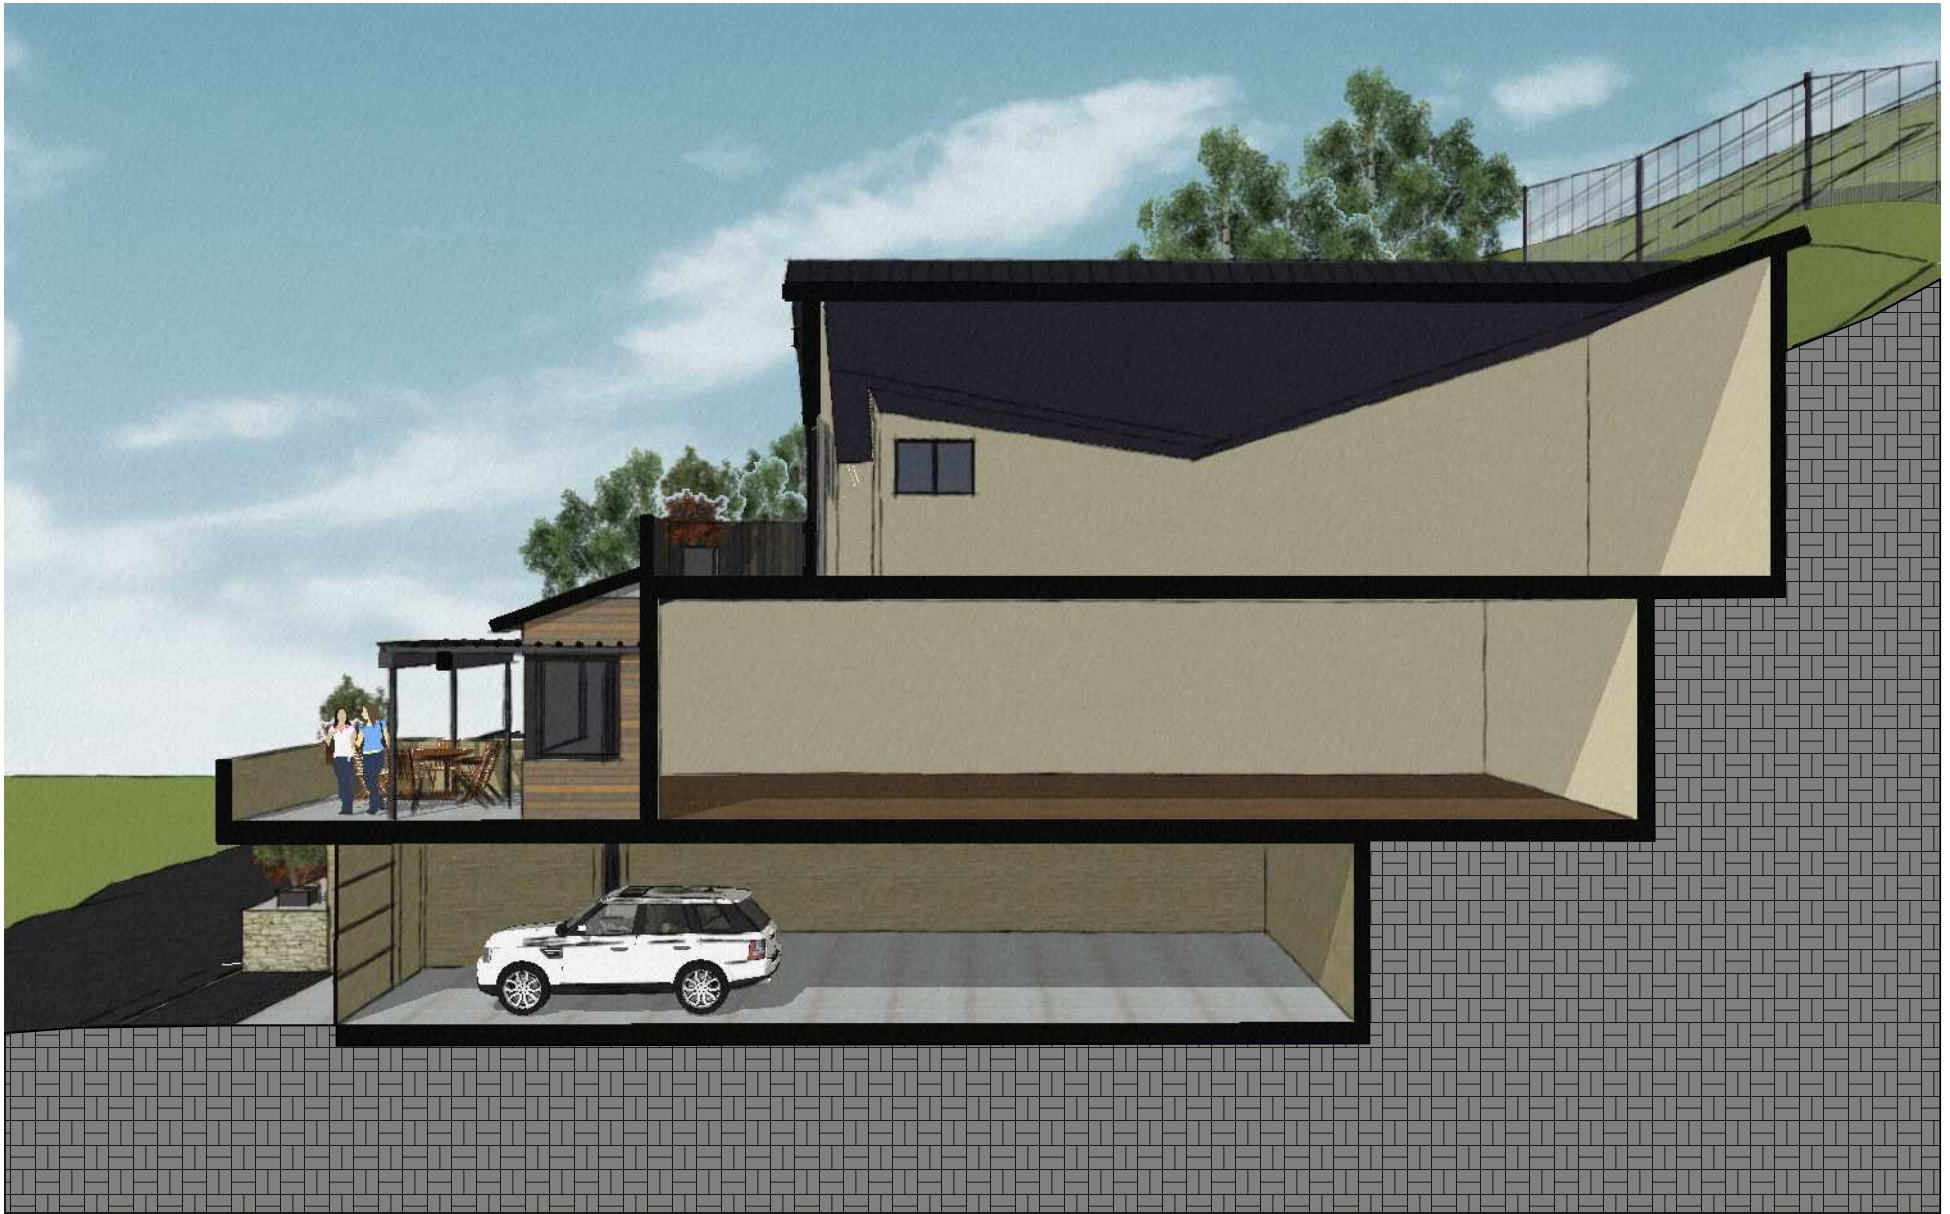

3D Section 1
scale: N.T.S.

Lot 12 Massing Study



3D Plan - 1st Floor

1

1,898 sf

scale: N.T.S.

Lot 12 Massing Study



3D Plan - 2nd Floor 1
2,113 sf *scale: N.T.S.*

Lot 12 Massing Study



3D Plan - 3rd Floor 1
1,725 sf scale: N.T.S.

Lot 12 Massing Study