





3D Perspective 1  
scale: N.T.S.

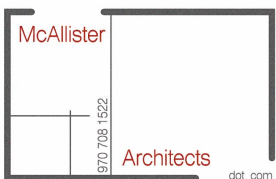

Lot 14 Massing Study




**3D Perspective** 1  
*scale: N.T.S.*

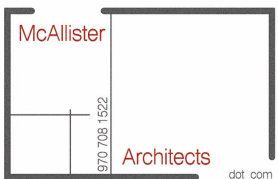


# Lot 14 Massing Study



3D Perspective 1  
scale: N.T.S.

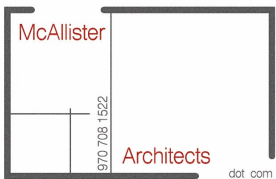

# Lot 14 Massing Study

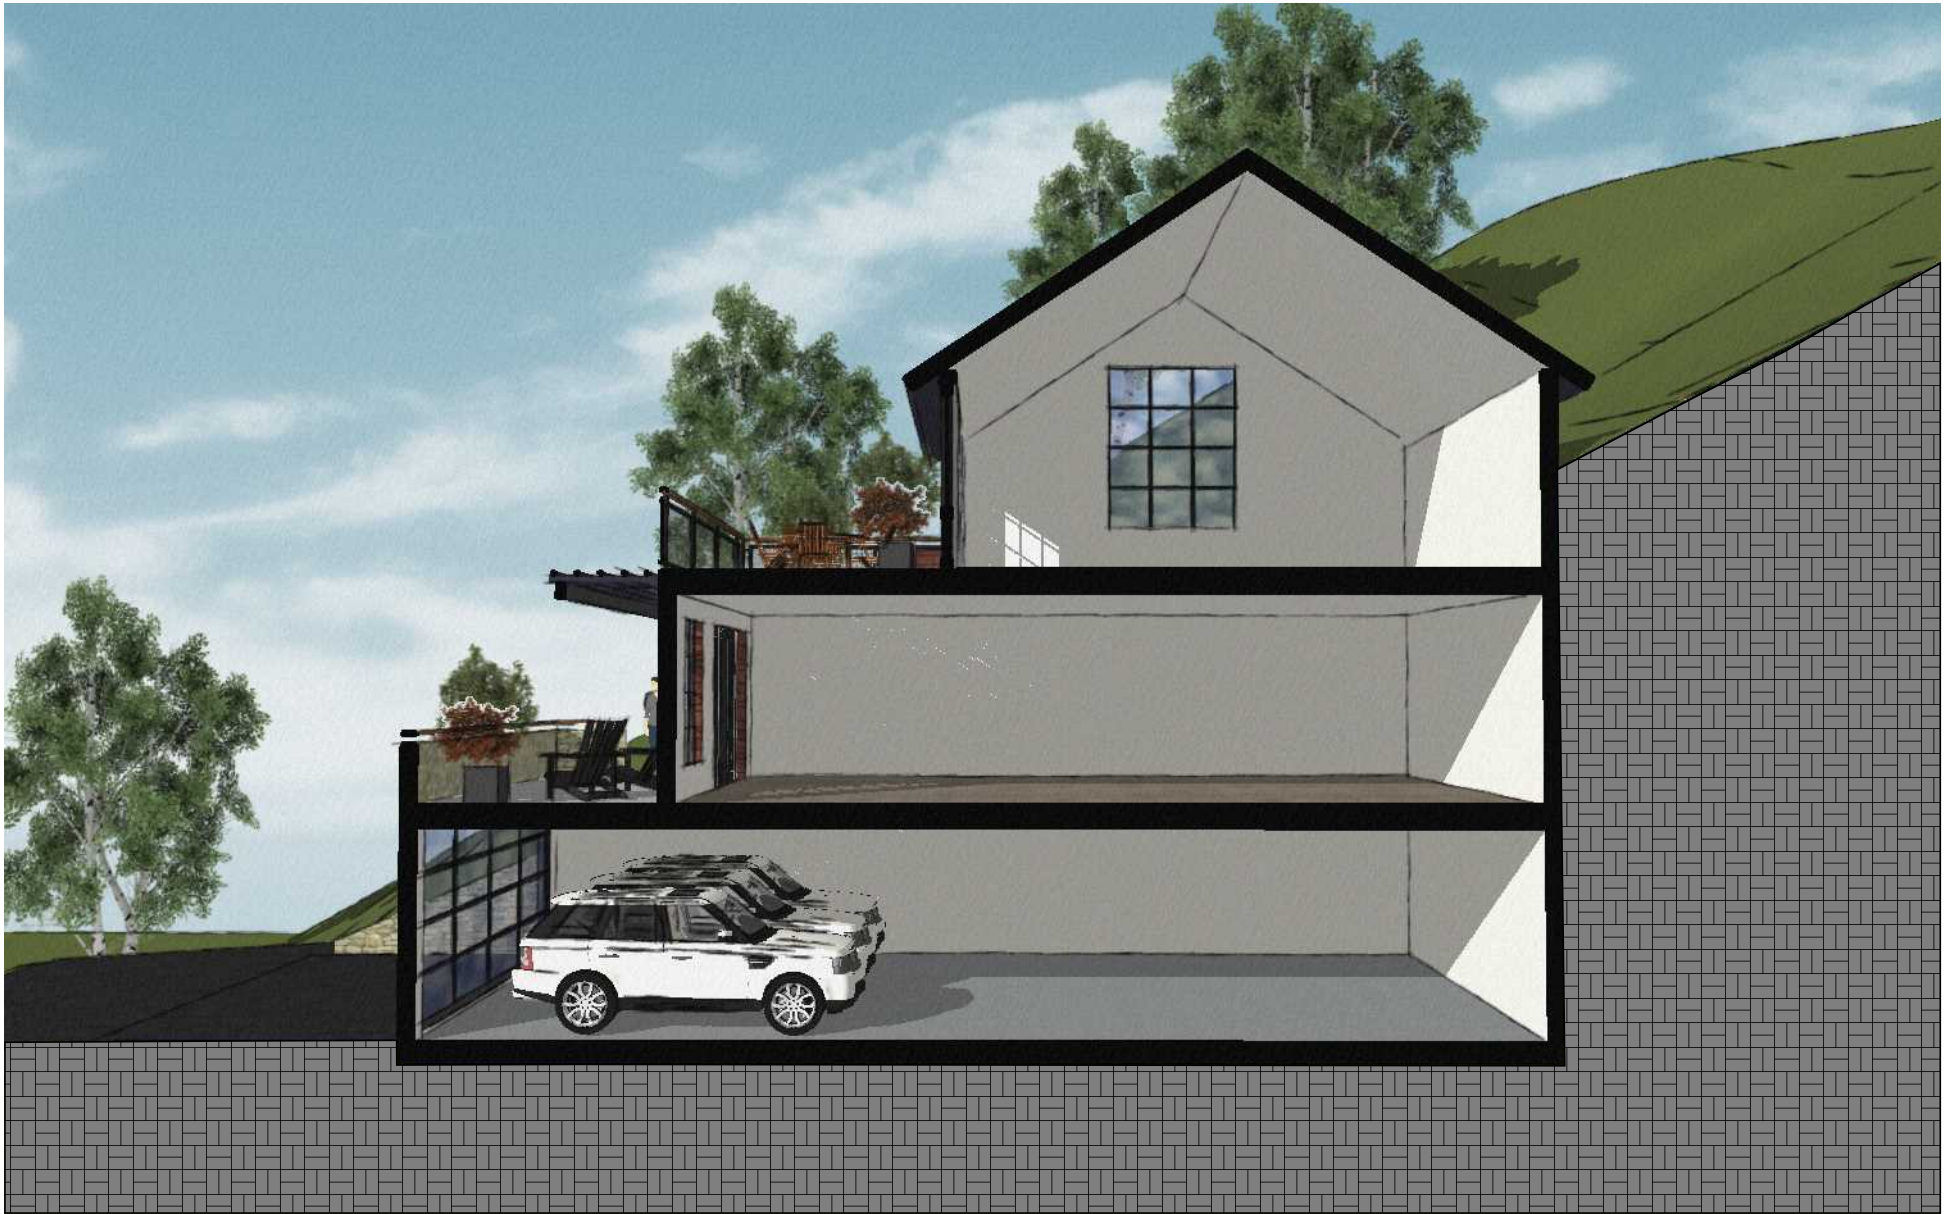

3D Section 1  
scale: N.T.S.

# Lot 14 Massing Study



3D Plan - 1st Floor 1  
1,791 sf scale: N.T.S.

# Lot 14 Massing Study



**3D Plan - 2nd Floor** 1  
*1,509 sf* *scale: N.T.S.*

# Lot 14 Massing Study



3D Plan - 3rd Floor 1  
970 sf scale: N.T.S.

# Lot 14 Massing Study