


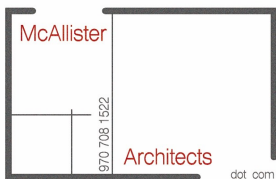


3D Perspective 1
scale: N.T.S.



Lot 3 Massing Study



3D Perspective 1
scale: N.T.S.

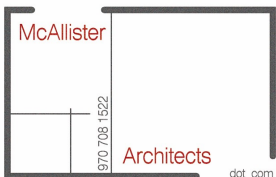


Lot 3 Massing Study




3D Perspective

1

scale: N.T.S.

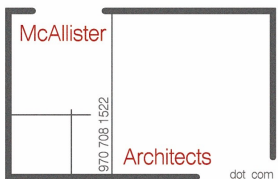

Lot 3 Massing Study

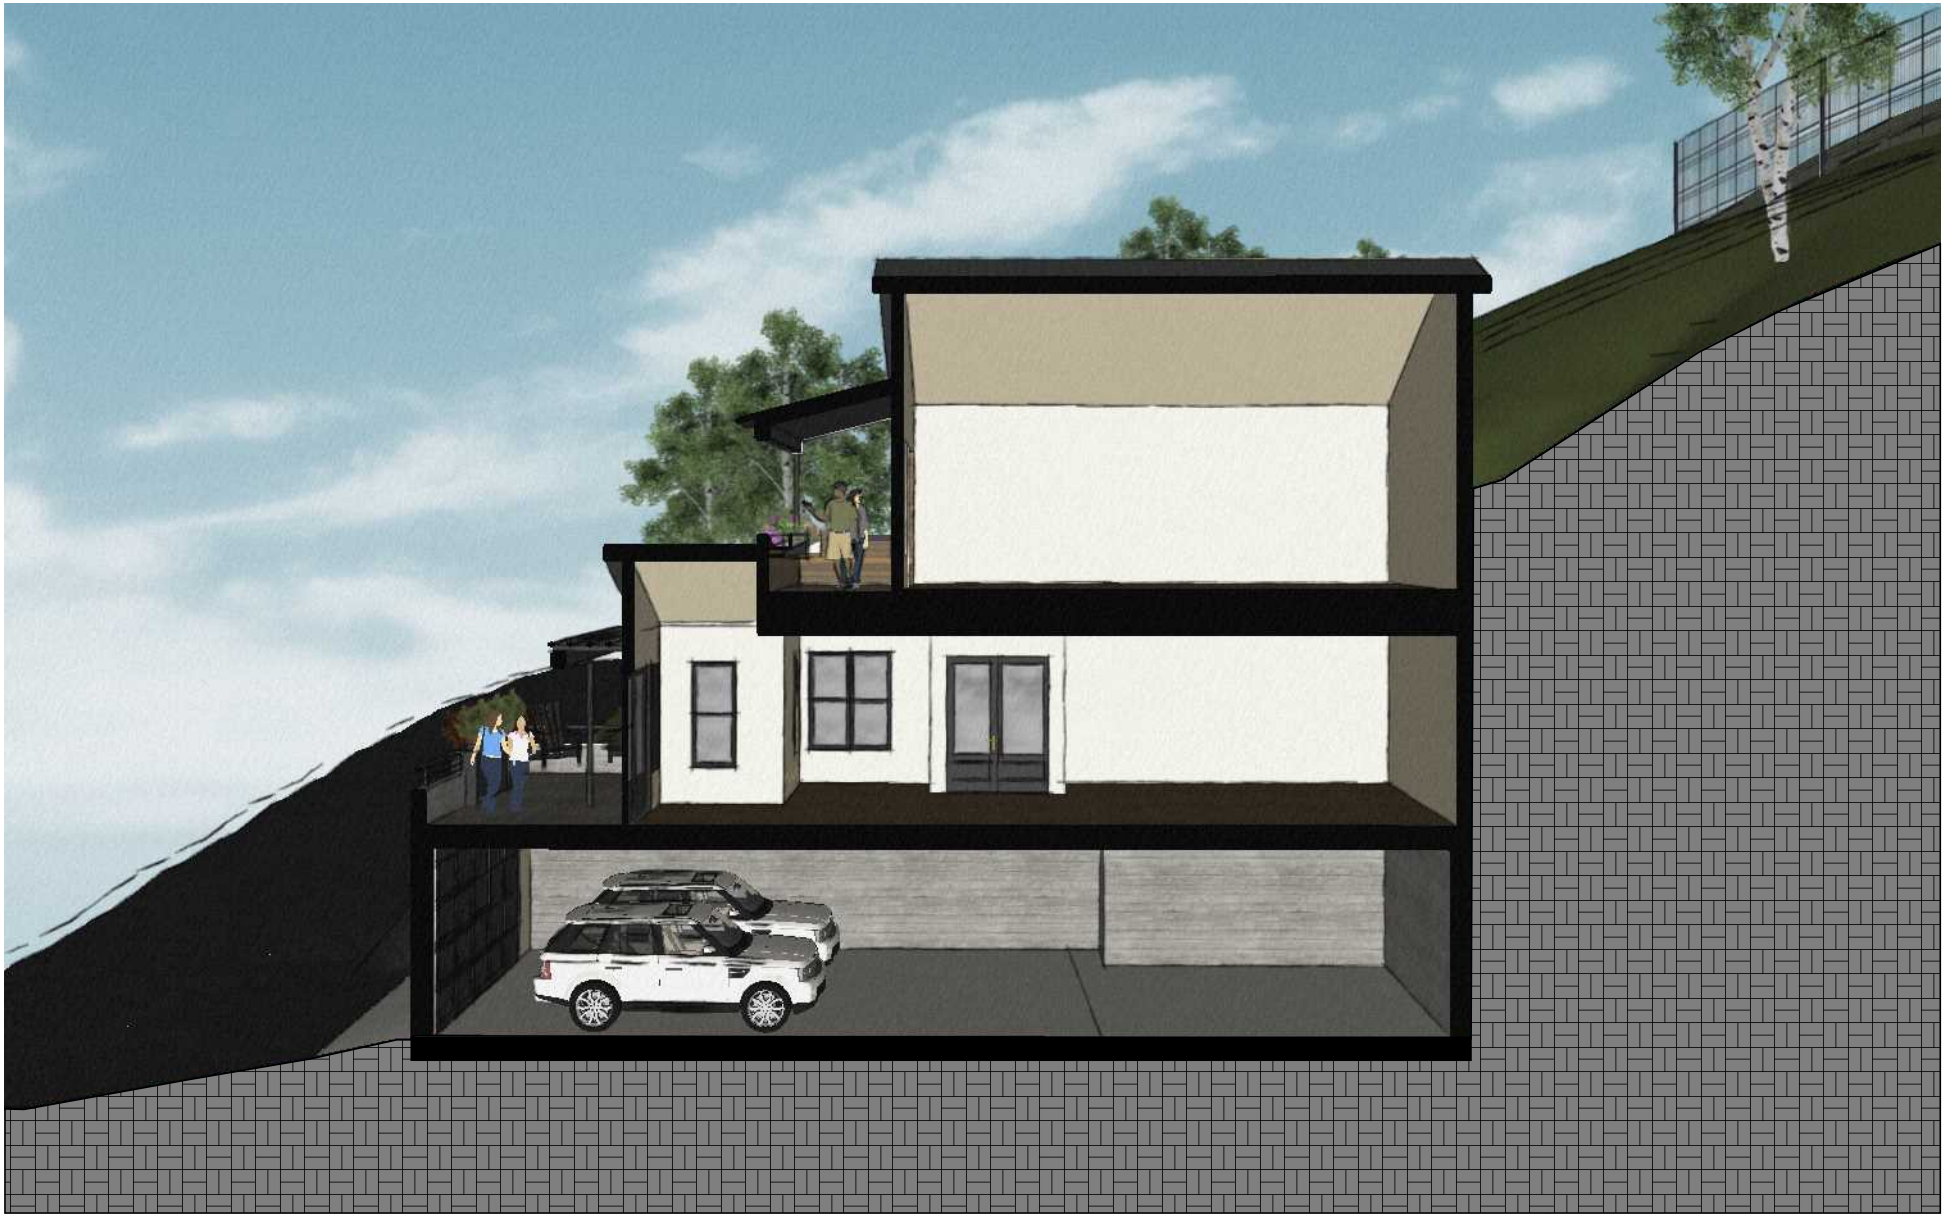

3D Section 1
scale: N.T.S.



3D Plan - 1st Floor 1
1,300 sf *scale: N.T.S.*

Lot 3 Massing Study



3D Plan - 2nd Floor

1,046 sf

scale: N.T.S.

Lot 3 Massing Study



765 sf **3D Plan - 3rd Floor** 1
scale: N.T.S.

Lot 3 Massing Study