





3D Perspective 1
scale: N.T.S.

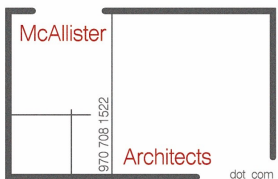

Lot 6 Massing Study




3D Perspective 1
scale: N.T.S.

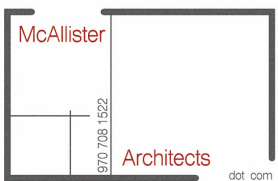


Lot 6 Massing Study



3D Perspective 1
scale: N.T.S.

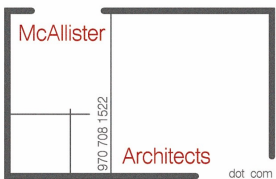

Lot 6 Massing Study

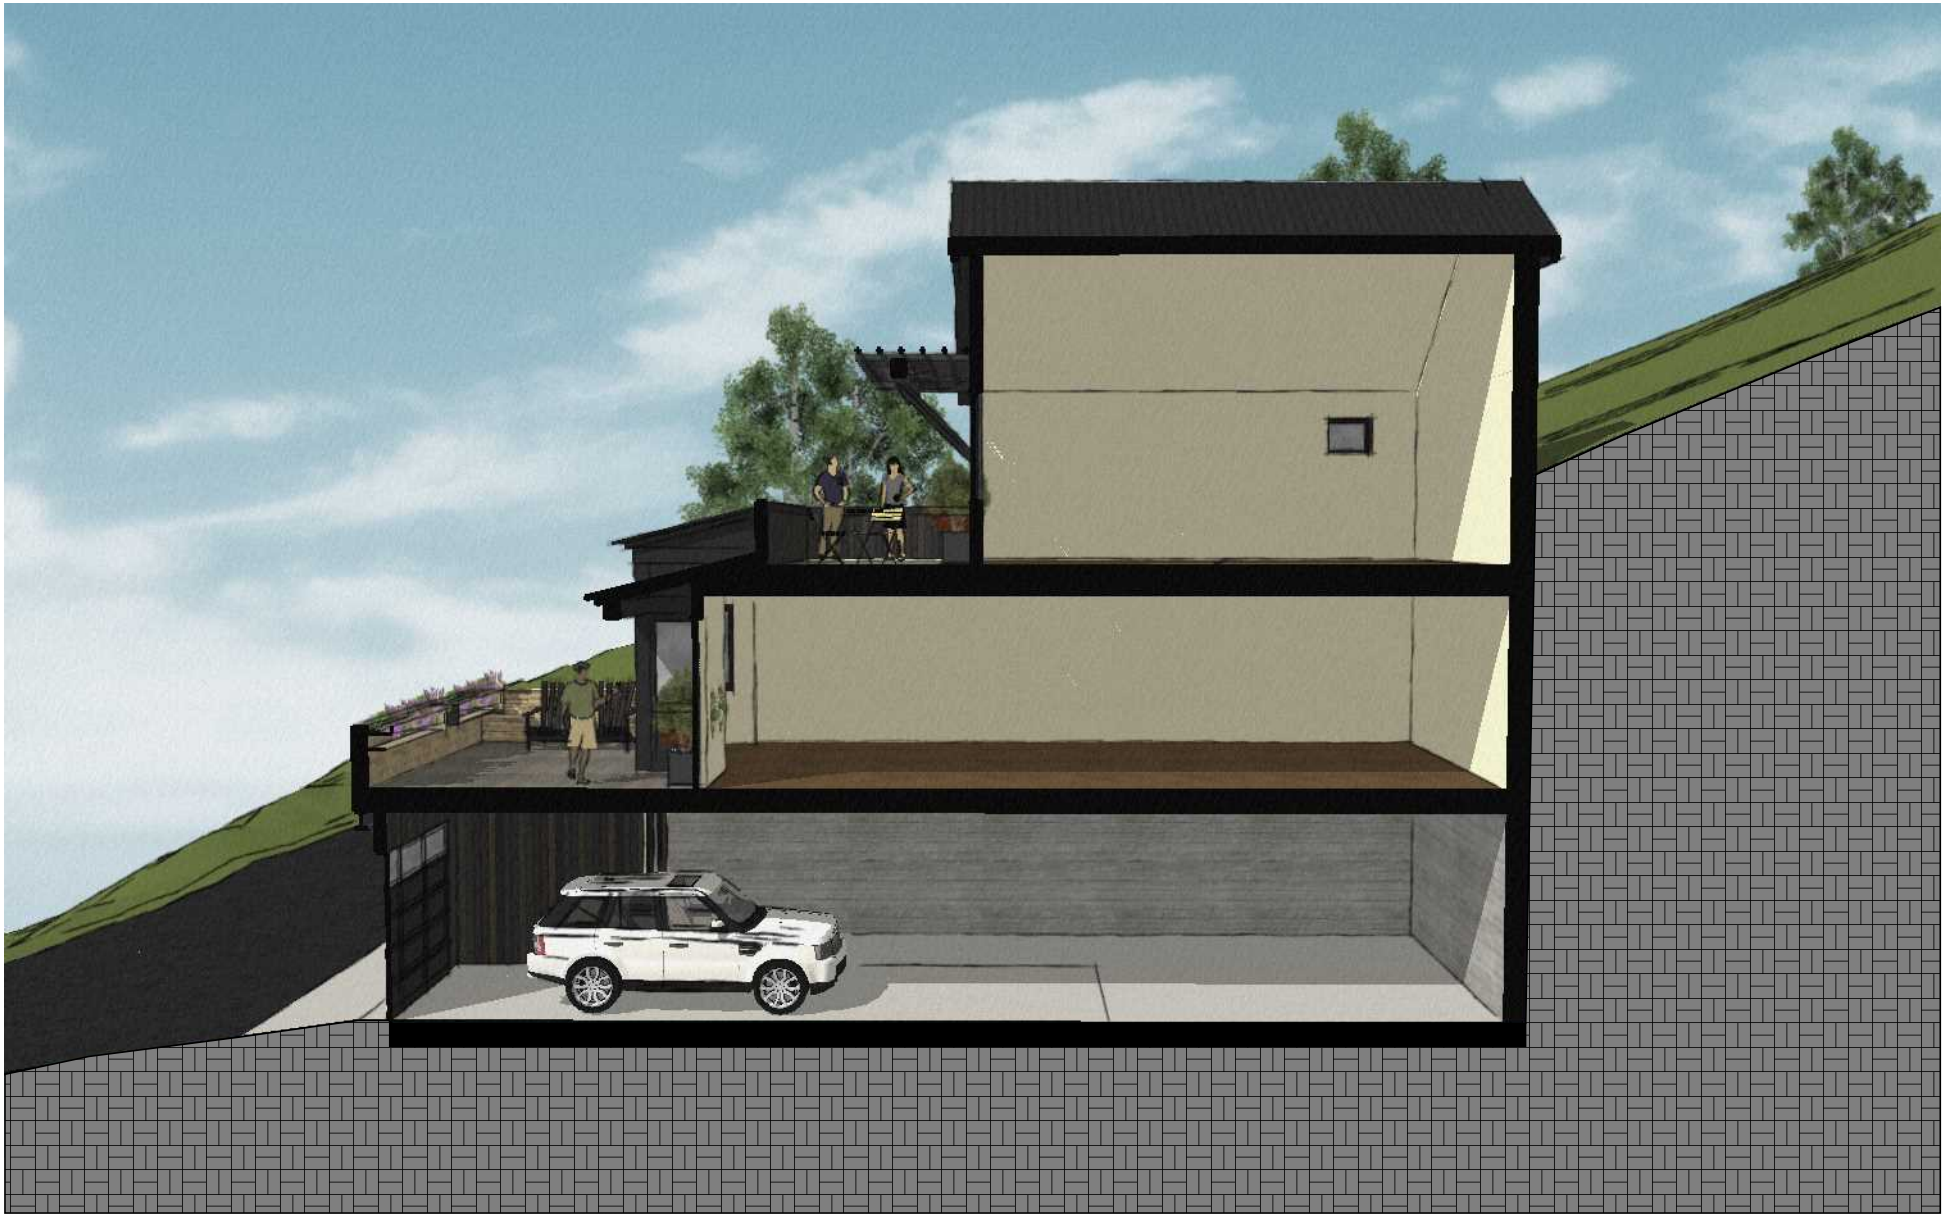

3D Section 1
scale: N.T.S.



3D Plan - 1st Floor 1
1,558 sf *scale: N.T.S.*

Lot 6 Massing Study



3D Plan - 2nd Floor 1
1,032 sf *scale: N.T.S.*

Lot 6 Massing Study



663 sf **3D Plan - 3rd Floor** 1
scale: N.T.S.

Lot 6 Massing Study