
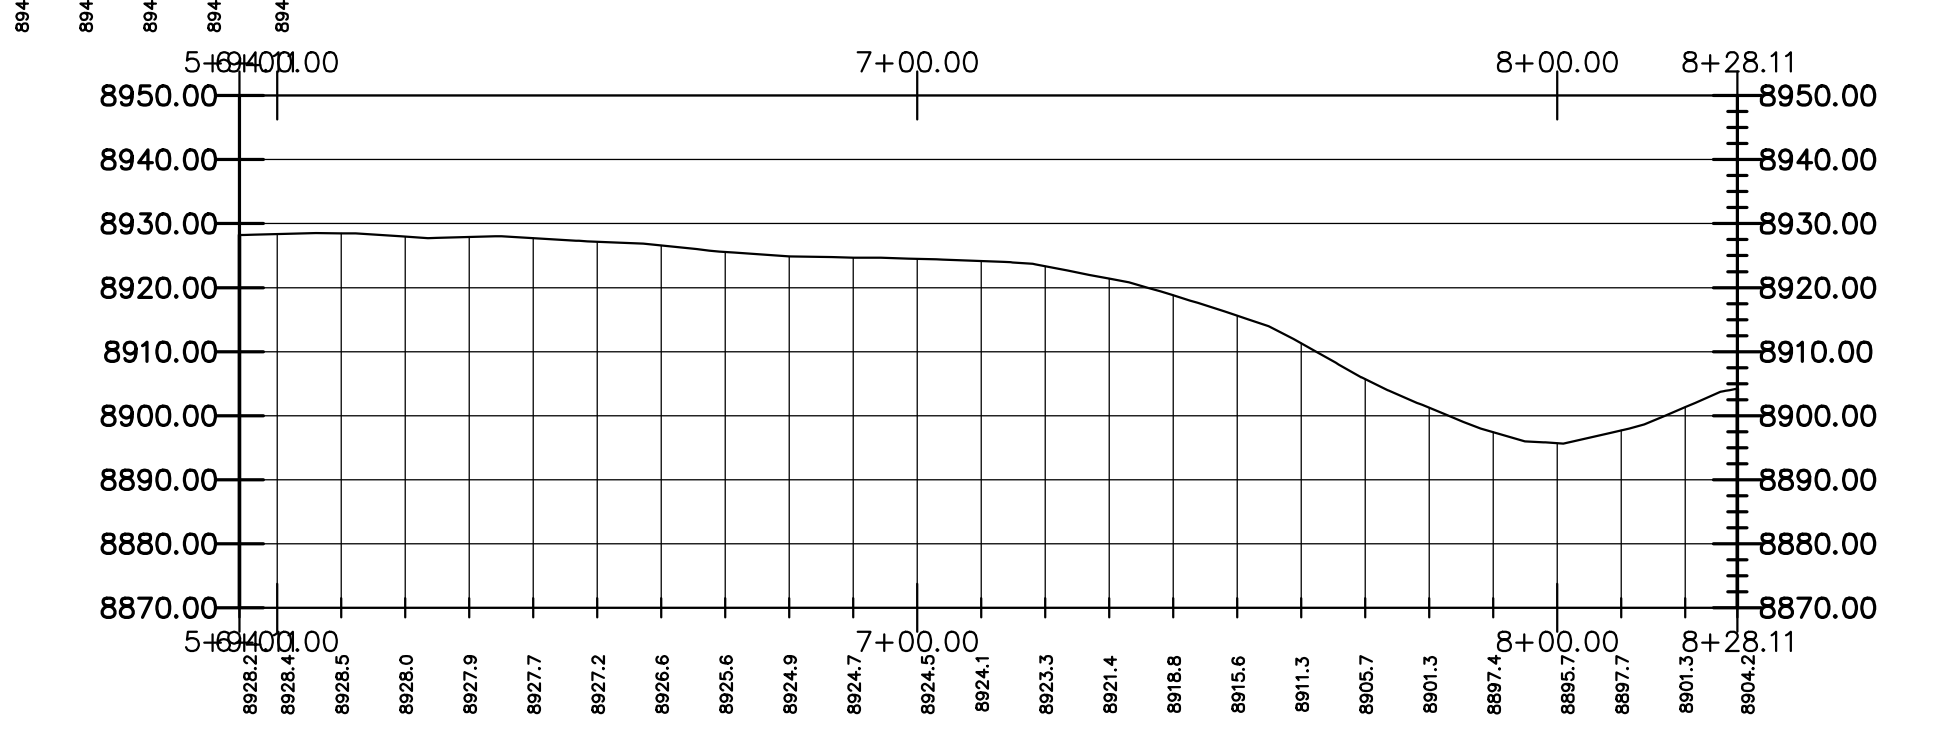
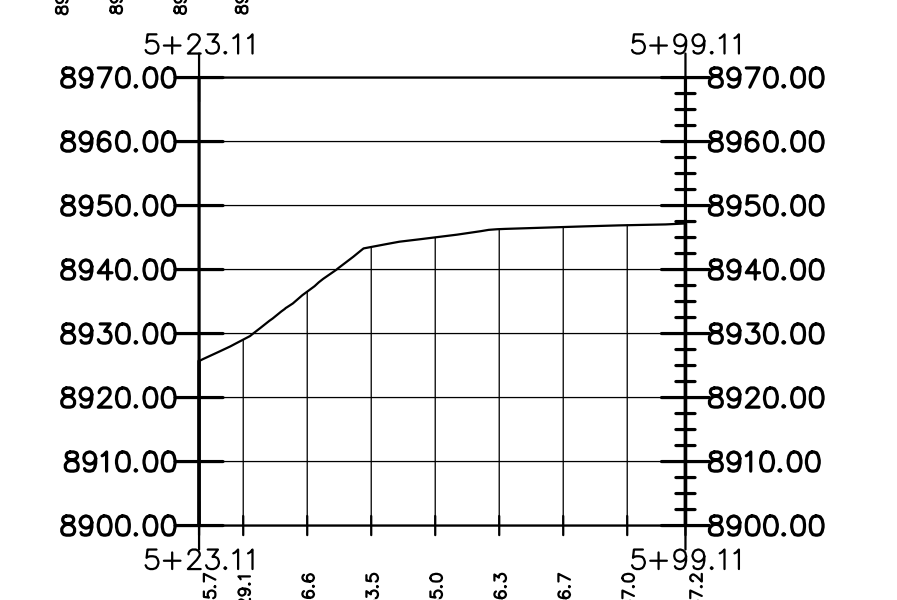
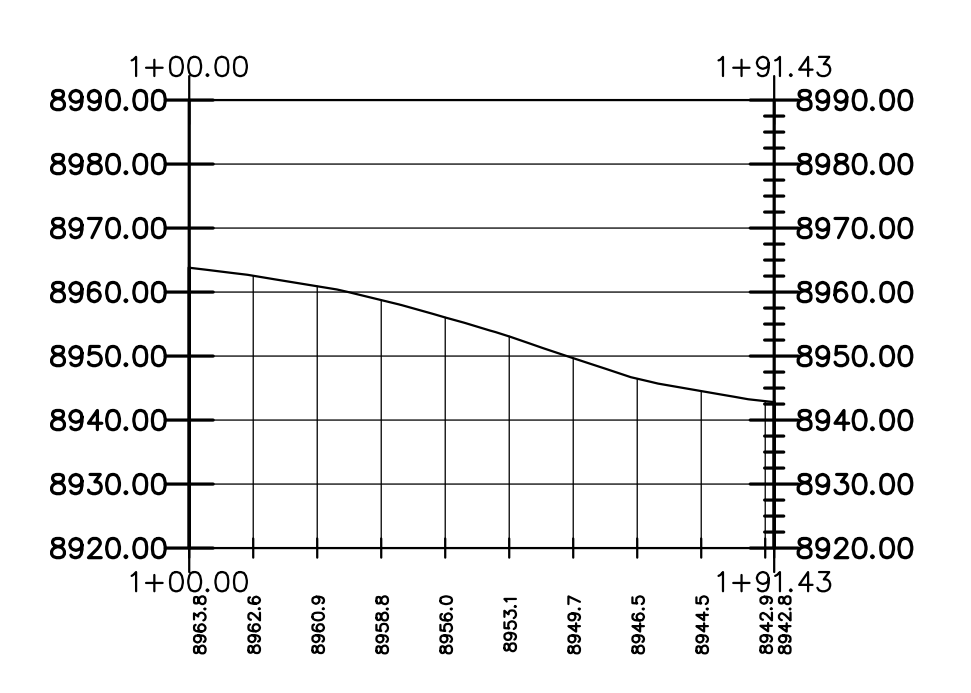
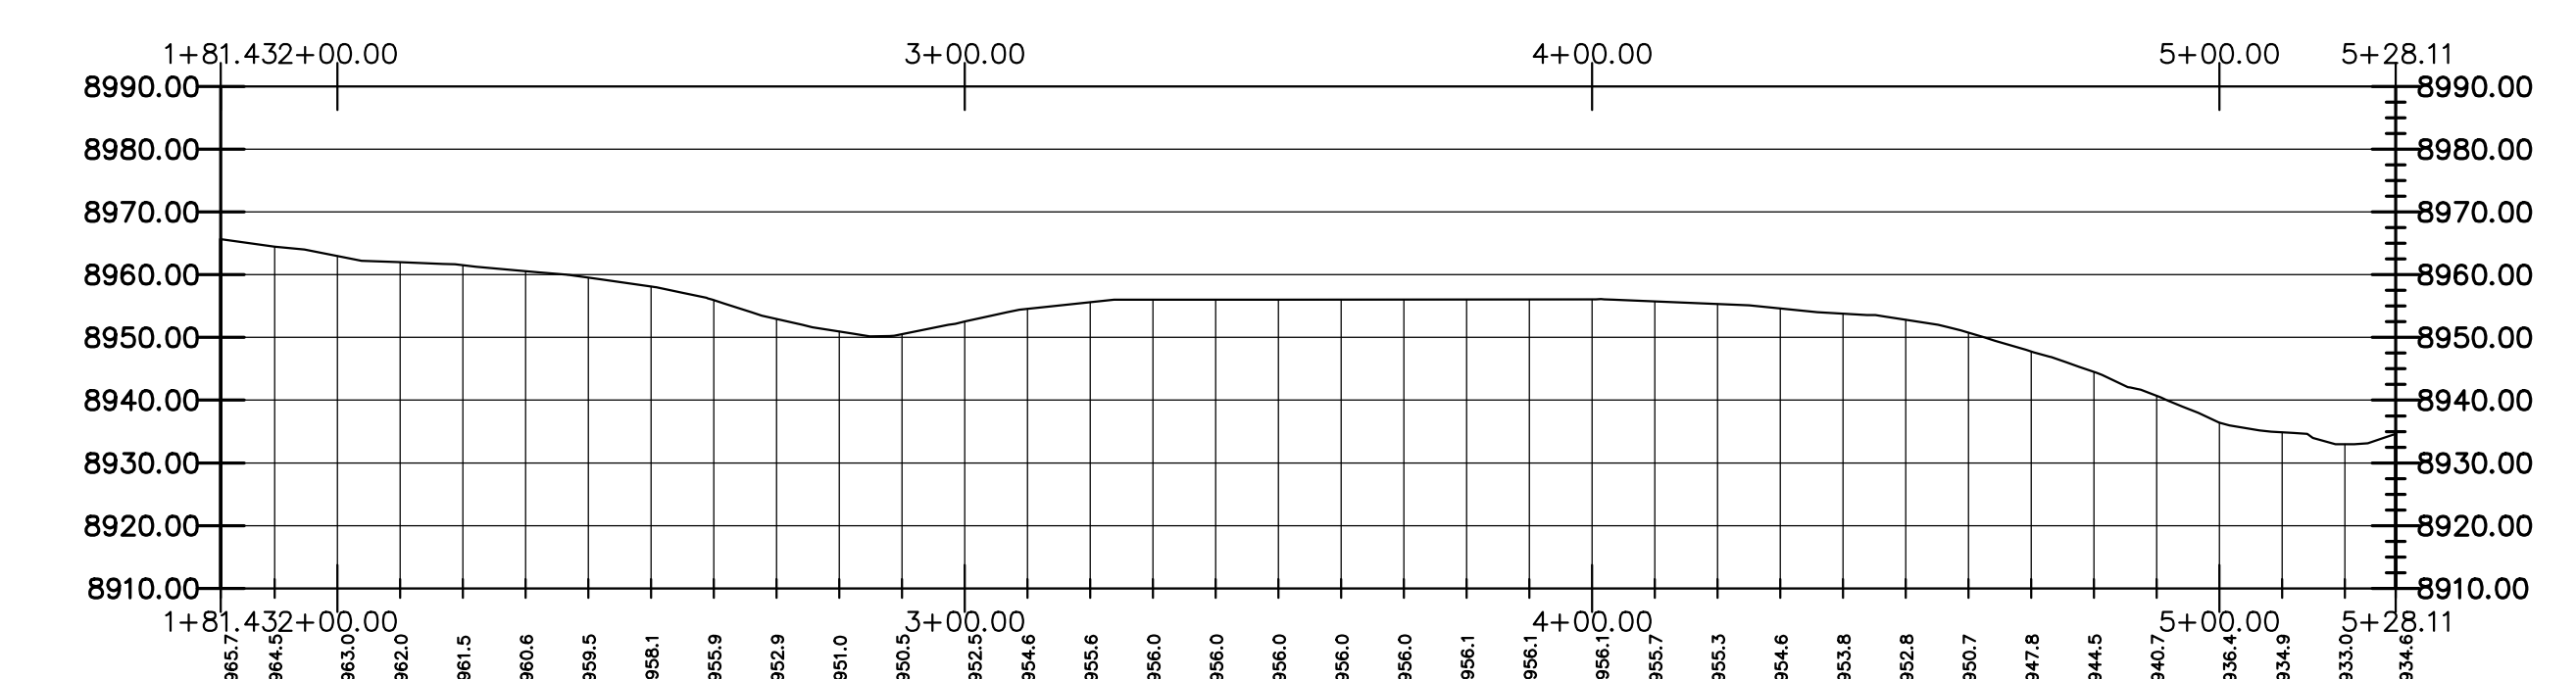



TRACT OS-A

1	2	3	4

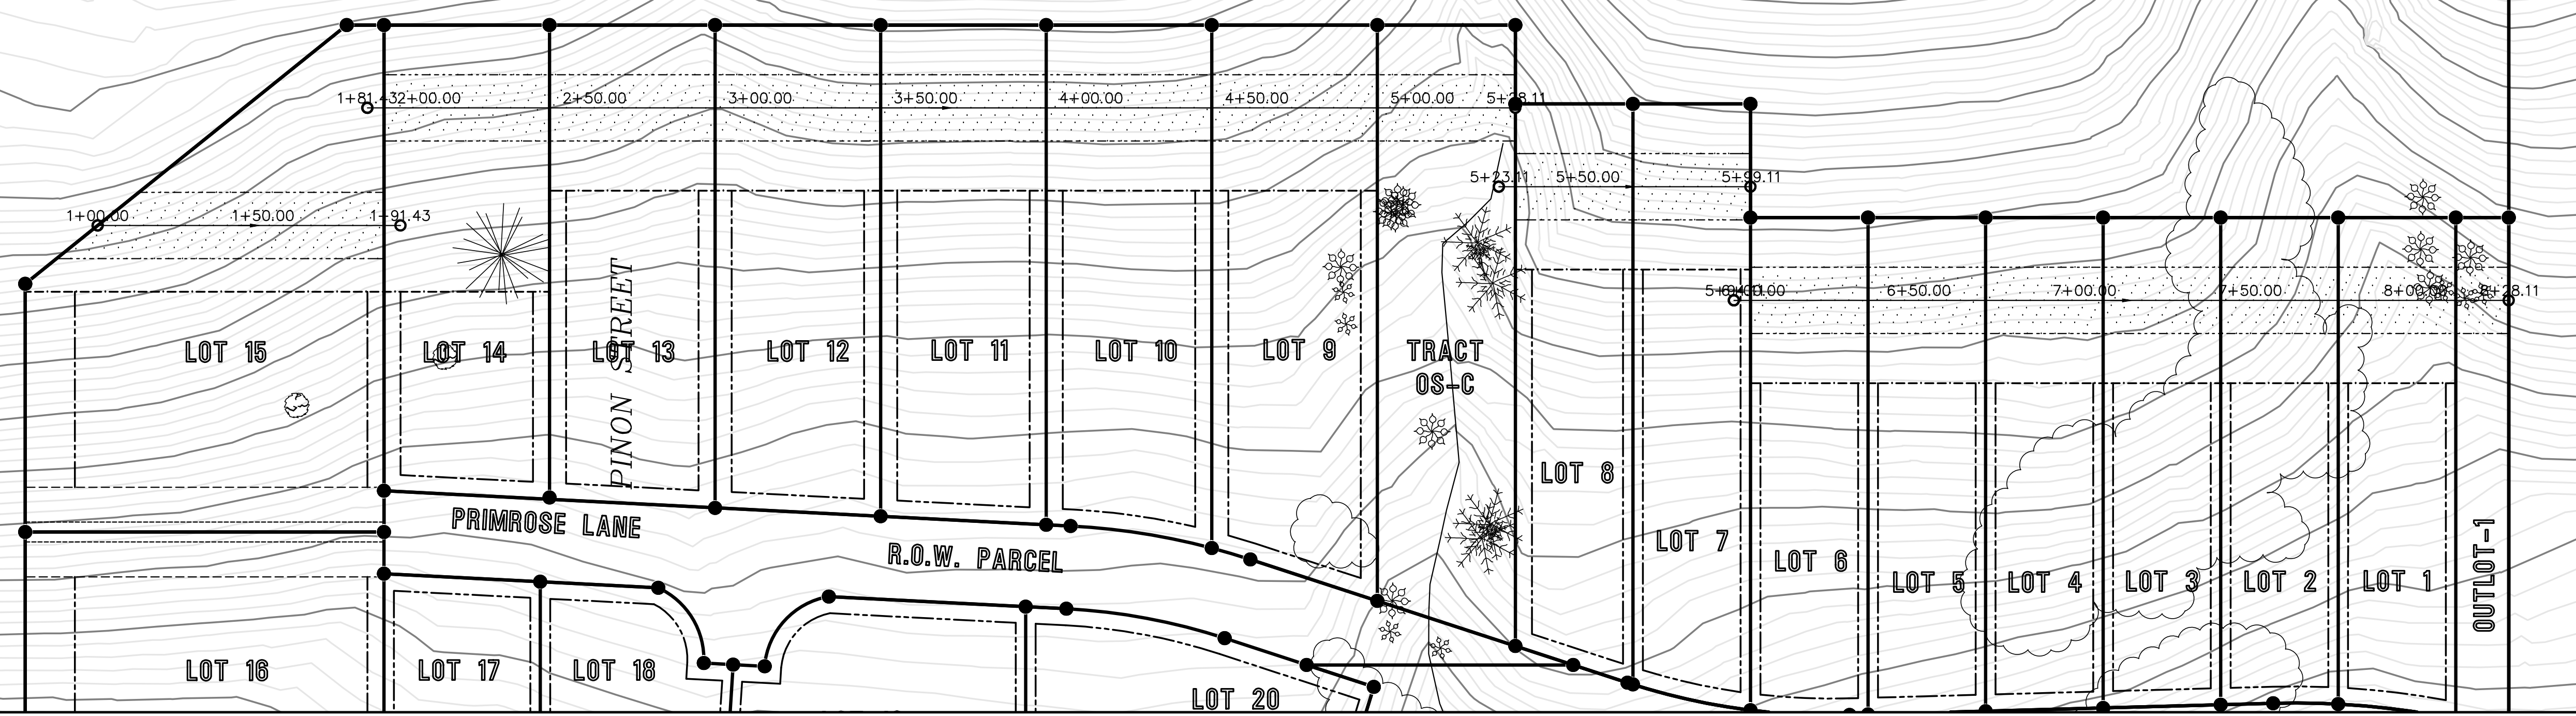

Project Mgr:	DB
Technician:	MC
Checked by:	
Start date:	08/07/2018

Rev.	description	date	by

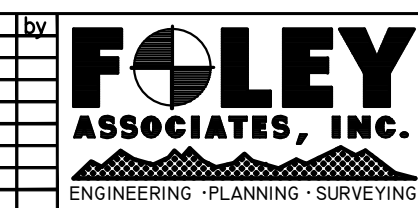

970-728-6153 970-728-6050 fax
 P.O. BOX 1385
 125 W. PACIFIC, SUITE B-1
 TELLURIDE, COLORADO 81435

F:\014 W\Windhorse\08014.dwg\Windhorse Sub 2017\Contour-Tree Ex 08-18.dwg, 8/9/2018 5:19:29 PM, PC4