
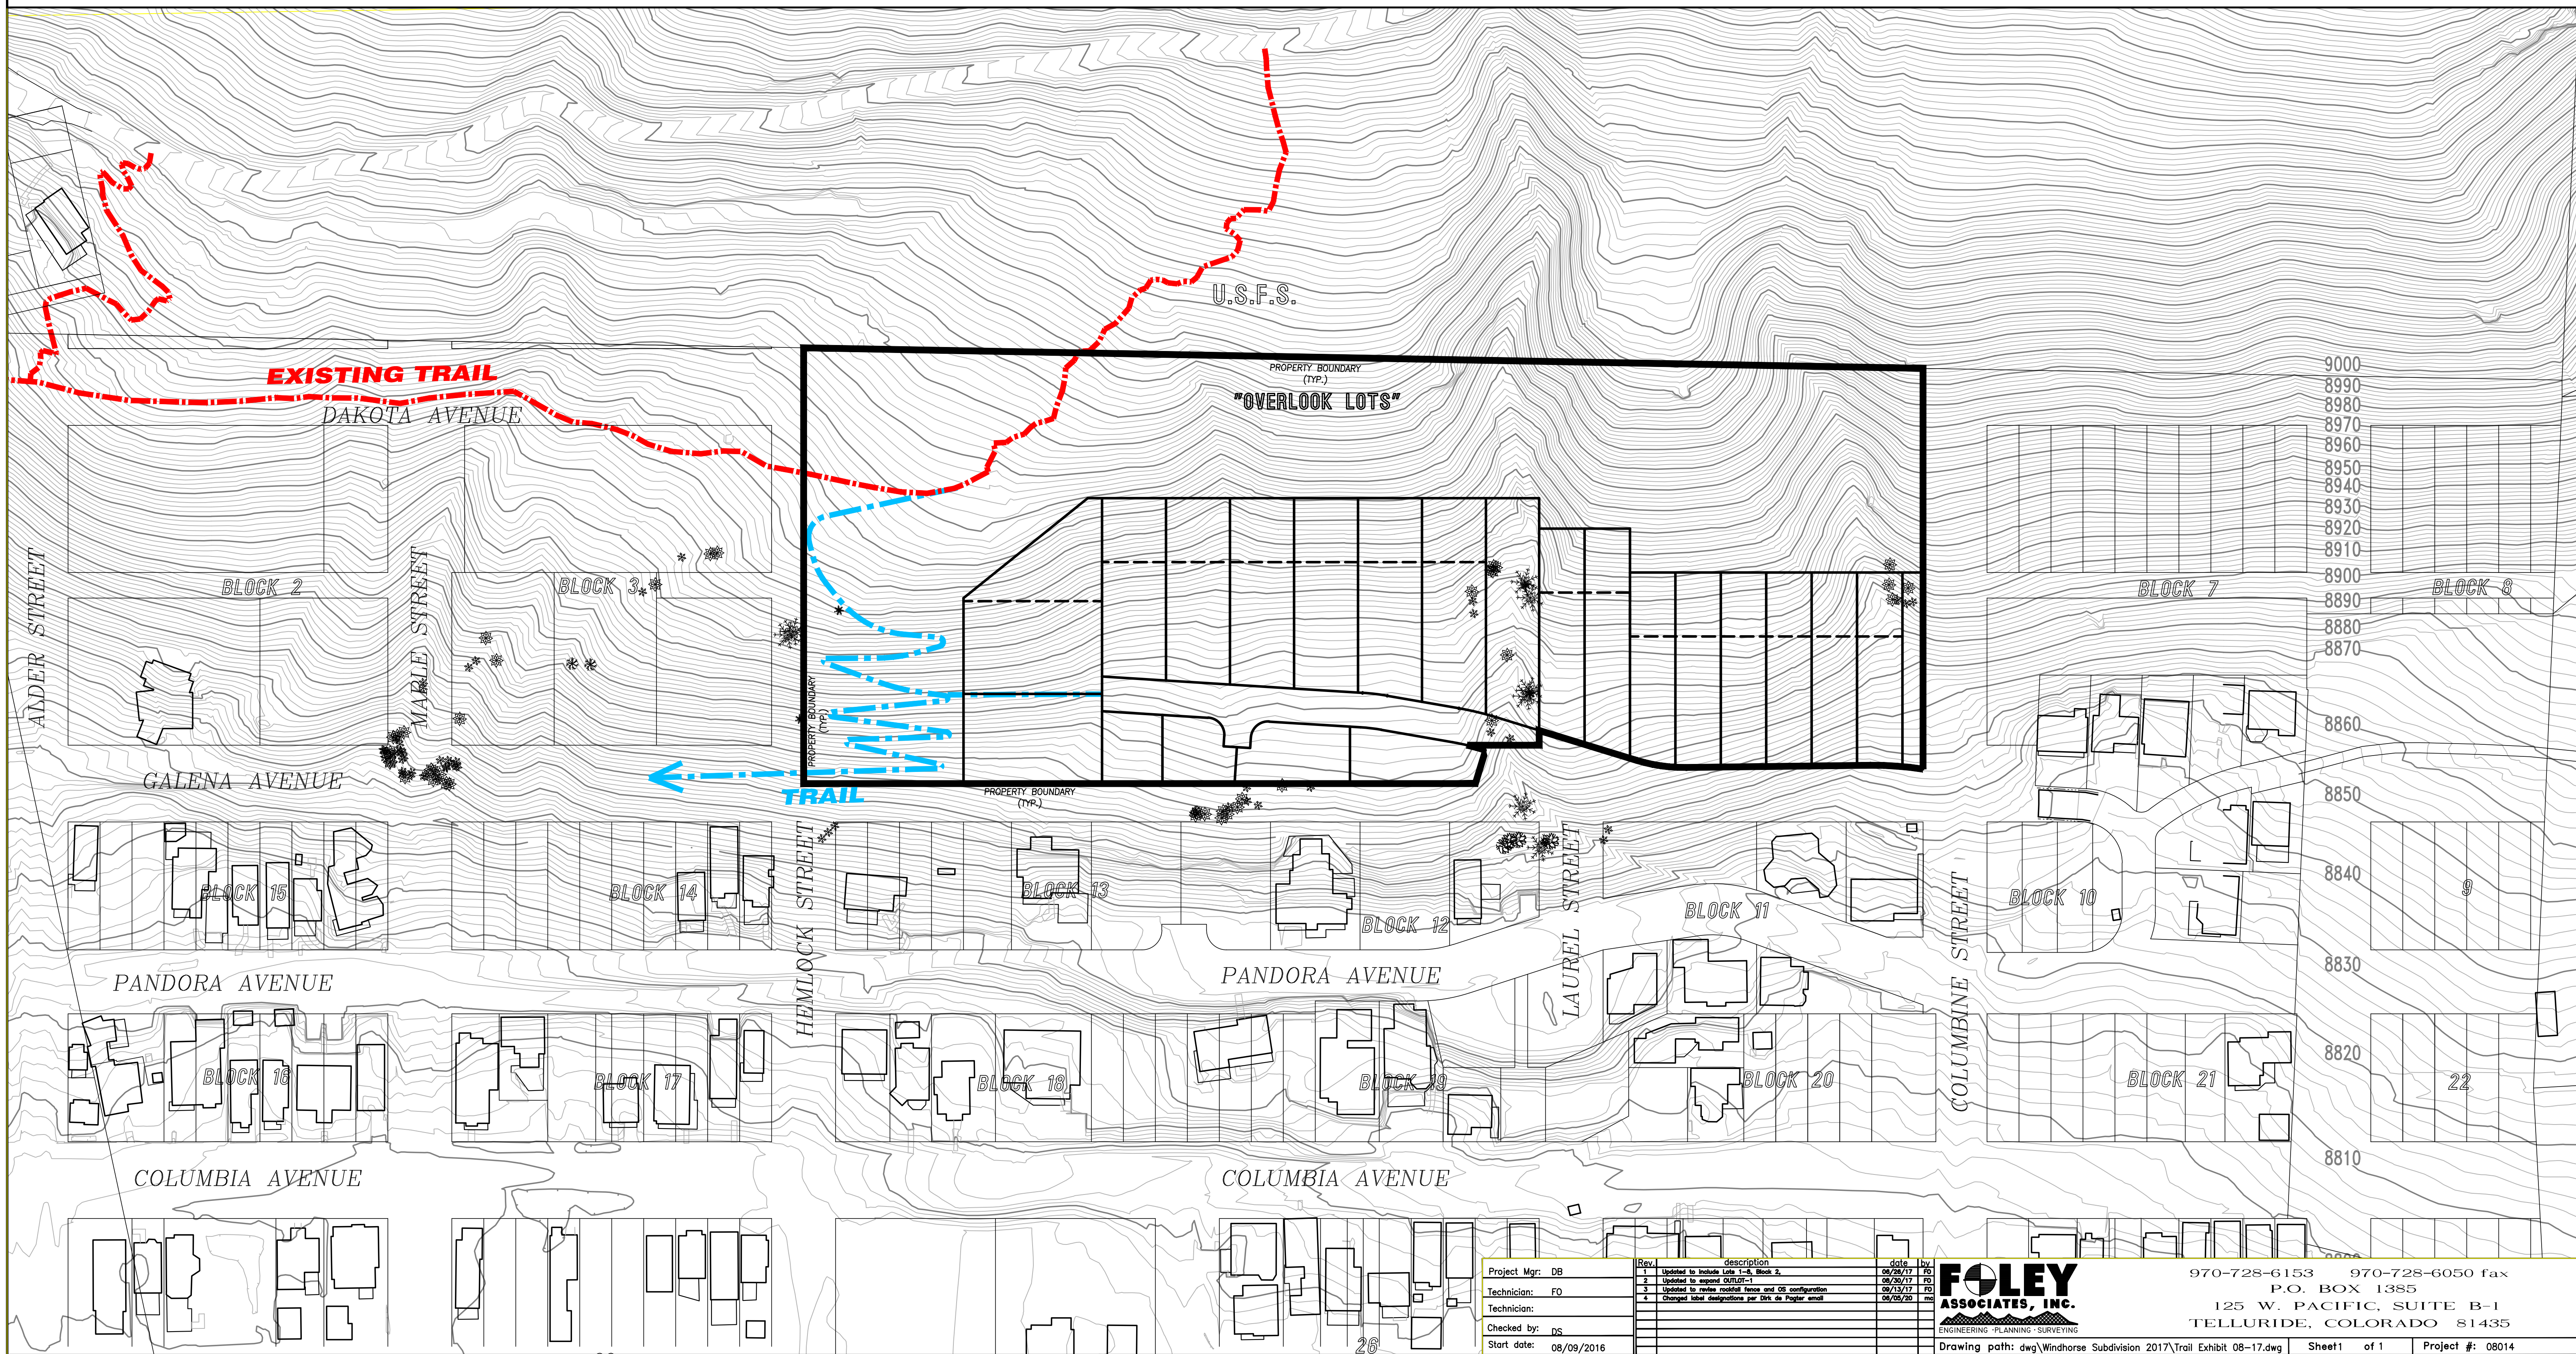


THE OVERLOOK AT TELLURIDE

TRAIL EXHIBIT

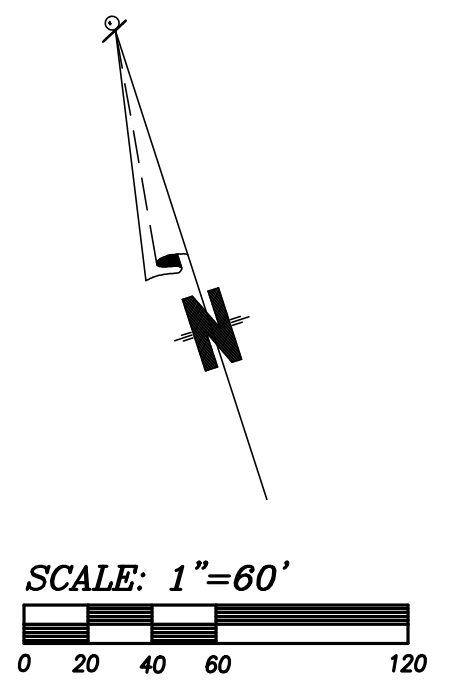

Project Mgr:	DB
Technician:	FO
Checked by:	DS
Start date:	08/09/2016

Rev.	description	date	by
1	Updated to include Lots 1-8, Block 2	08/29/17	FO
2	Updated to support OADR-1	08/29/17	FO
3	Updated to review rockfall fence and OS configuration	09/13/17	FO
4	Changed legal descriptions per DCA by paper email	09/25/20	mg

FOLEY ASSOCIATES, INC.
 ENGINEERING · PLANNING · SURVEYING
 970-728-6153 970-728-6050 fax
 P.O. BOX 1385
 125 W. PACIFIC, SUITE B-1
 TELLURIDE, COLORADO 81435
 Drawing path: dwg\Windhorse Subdivision 2017\Trail Exhibit 08-17.dwg Sheet 1 of 1 Project #: 08014